


- 3 RAILING (AS SHOWN)(s) MARK: 6P1
 >>> PAINT PER SPEC'S <<<
- 3 RAILING (OPP HAND)(s) MARK: 6P2
 >>> PAINT PER SPEC'S <<<

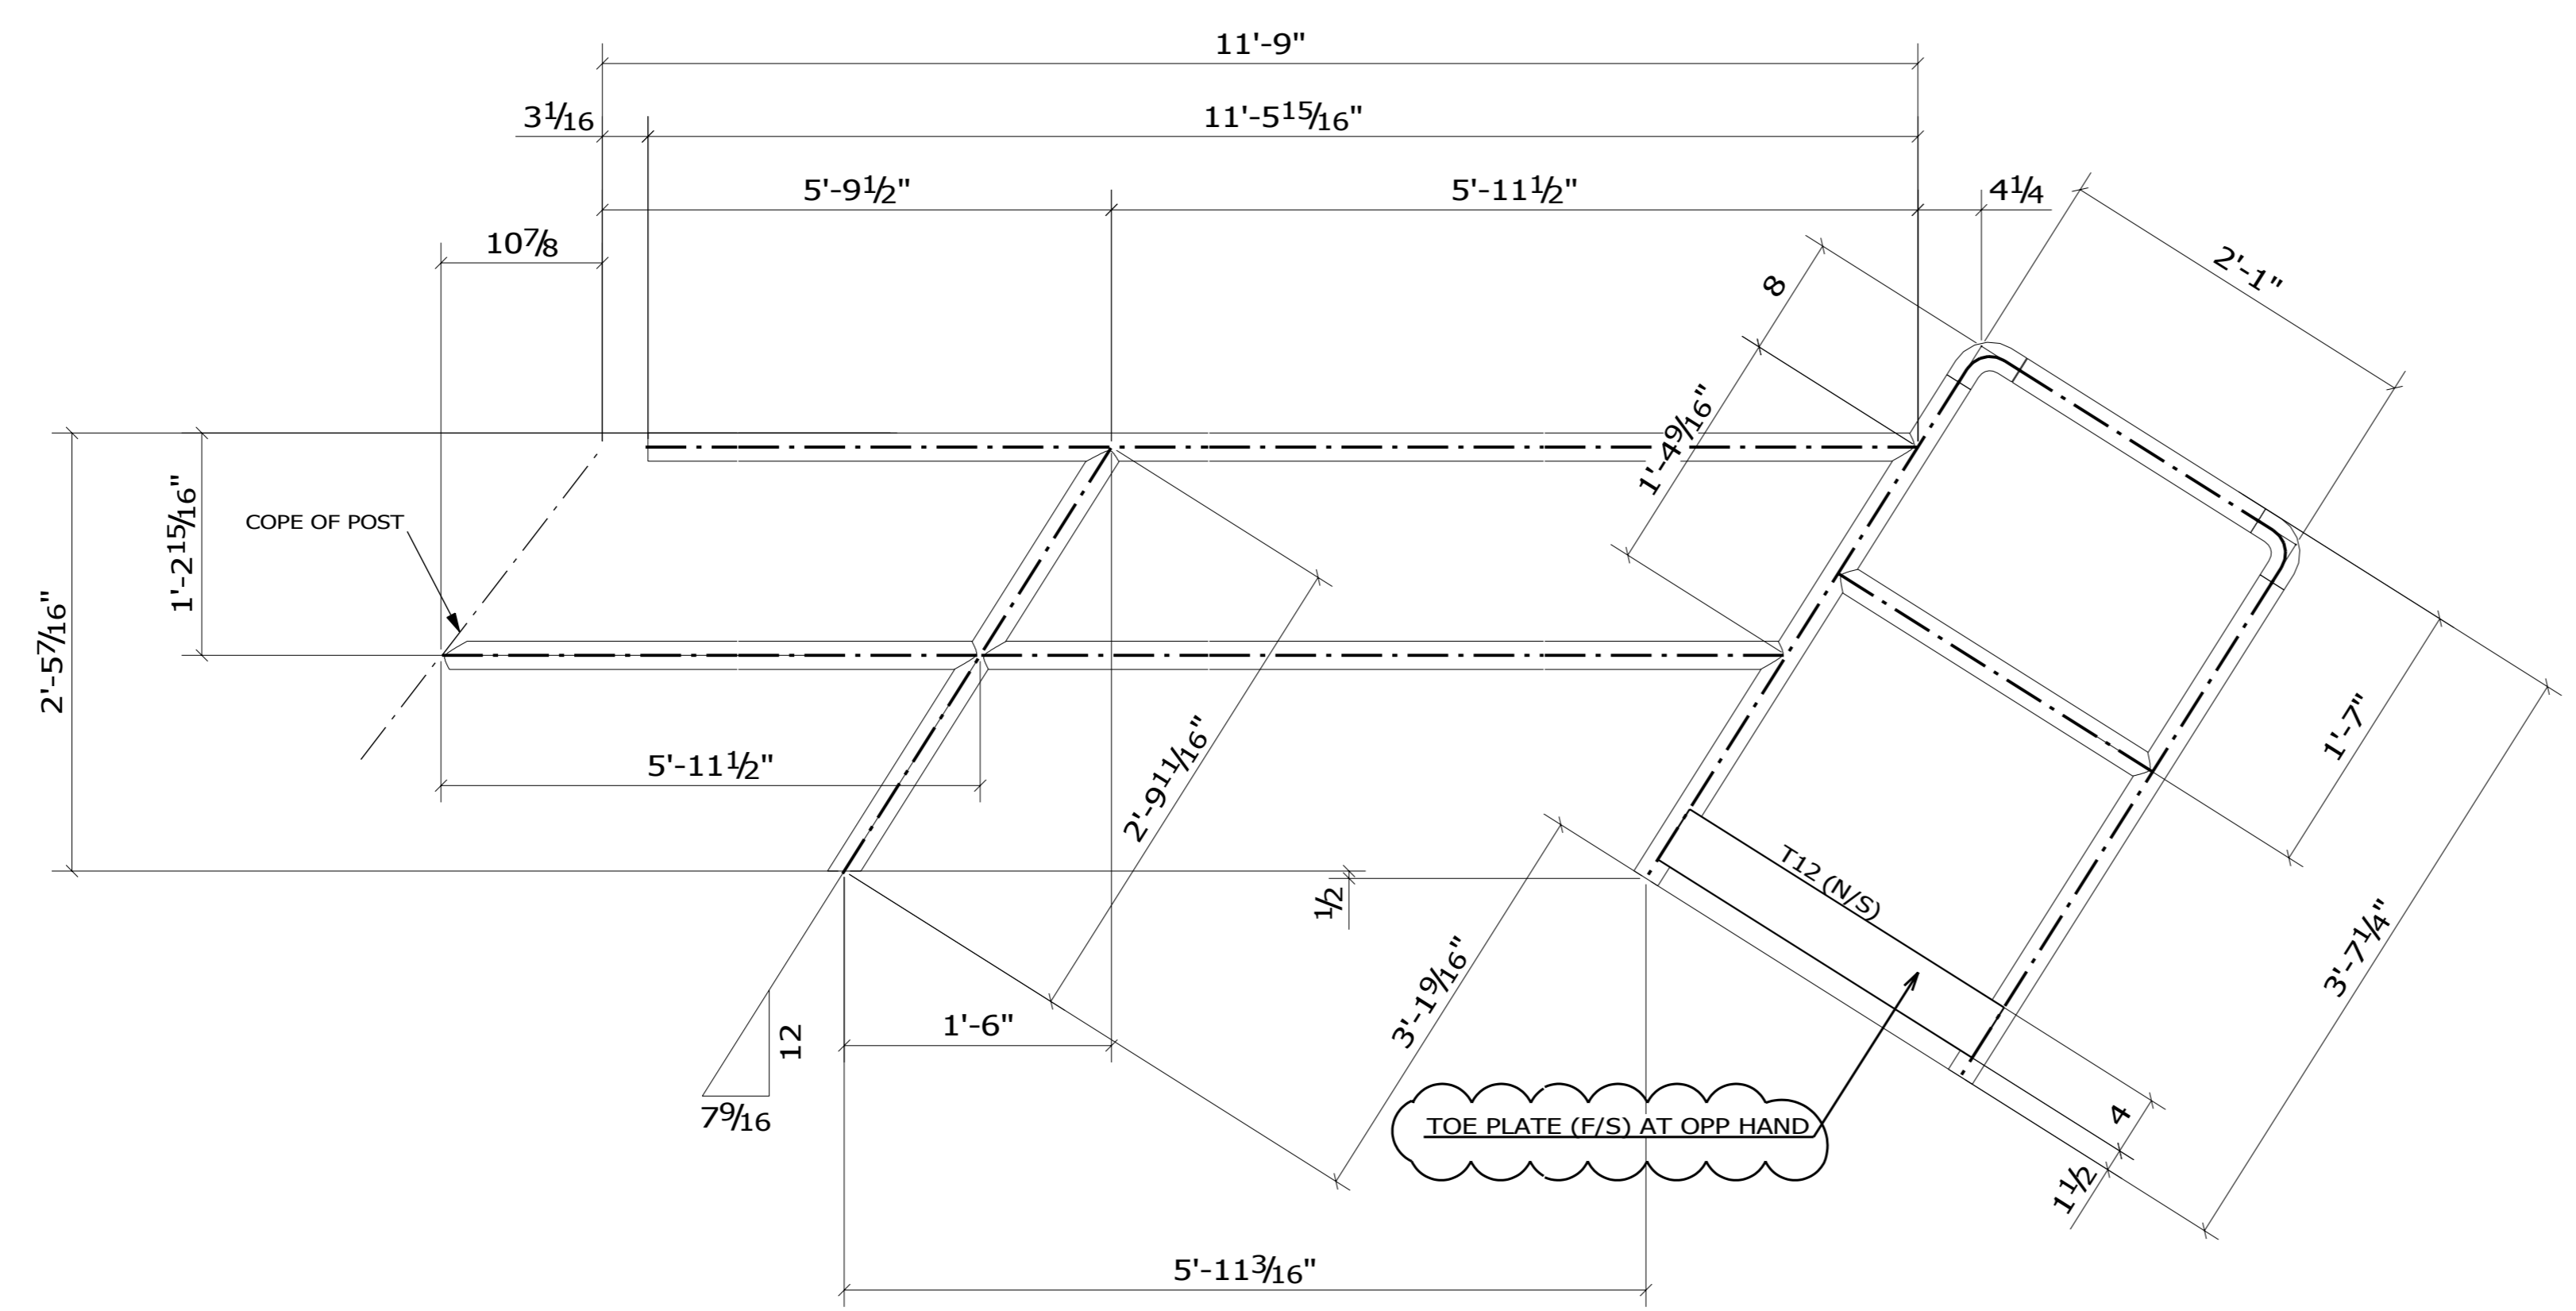

- 2 RAILING (AS SHOWN)(s) MARK: 6P3
 >>> PAINT PER SPEC'S <<<
- 1 RAILING (OPP HAND)(s) MARK: 6P4
 >>> PAINT PER SPEC'S <<<

BILL OF MATERIAL									
ABM MARK	SHIPPING MARK	ASSY MARK	NO. REQ'D	DESCRIPTION	LENGTH	GRADE	WEIGHT	REMARKS	
6P1			3	RAILING (AS SHOWN)					
	R1		1 Lot	PIPE 1-1/2"Ø SCH. 40	210 L.F.	A53			FOR ALL 3
	T4		3	FB1/4X4	3'-0 1/2"	A36	31		
6P2			3	RAILING (OPP HAND)					
	R4		1 Lot	PIPE 1-1/2"Ø SCH. 40	210 L.F.	A53			FOR ALL 3
	T4		3	FB1/4X4	3'-0 1/2"	A36	31		
6P3			2	RAILING (AS SHOWN)					
	R21		1 Lot	PIPE 1-1/2"Ø SCH. 40	84 L.F.	A53			FOR ALL 2
	T12		2	FB1/4X4	2'-1"	A36	14		
6P4			1	RAILING (OPP HAND)					
	R27		1 Lot	PIPE 1-1/2"Ø SCH. 40	42 L.F.	A53			
	T12		1	FB1/4X4	2'-1"	A36	7		
							TOTAL =	83	

5-10-10		ISSUED FOR APPROVAL & FAB	
MATERIAL: A36	BOLT: A325	HOLE SIZE: NOTED	WELD: 3/16
U.O.N.		E70xx	
FABRICATORS LOGO		The man, Inc.	
STREET ADDRESS		PHONE: (555) 123-4567	
CITY, ST ZIP		FAX: (555) 123-4567	
ARCH: _____		JOB NAME & LOCATION: Deadhorse Stairs, Deadhorse, AK	
ENGR: Great Northern Engineering			
CONTR: _____			
REF: _____		JOB: _____	
DRAWN BY: TMI 05/10/2010		CHECKED BY: JP 5-9-10	
SHEET TITLE: RAILINGS		SHEET: 6	
<small>MODIFIED DATE: 12/15/2011 LAST PLOT DATE: 05/10/2010 CAD FILENAME: MasterModel</small>			