


EL. 10'-8"1/4

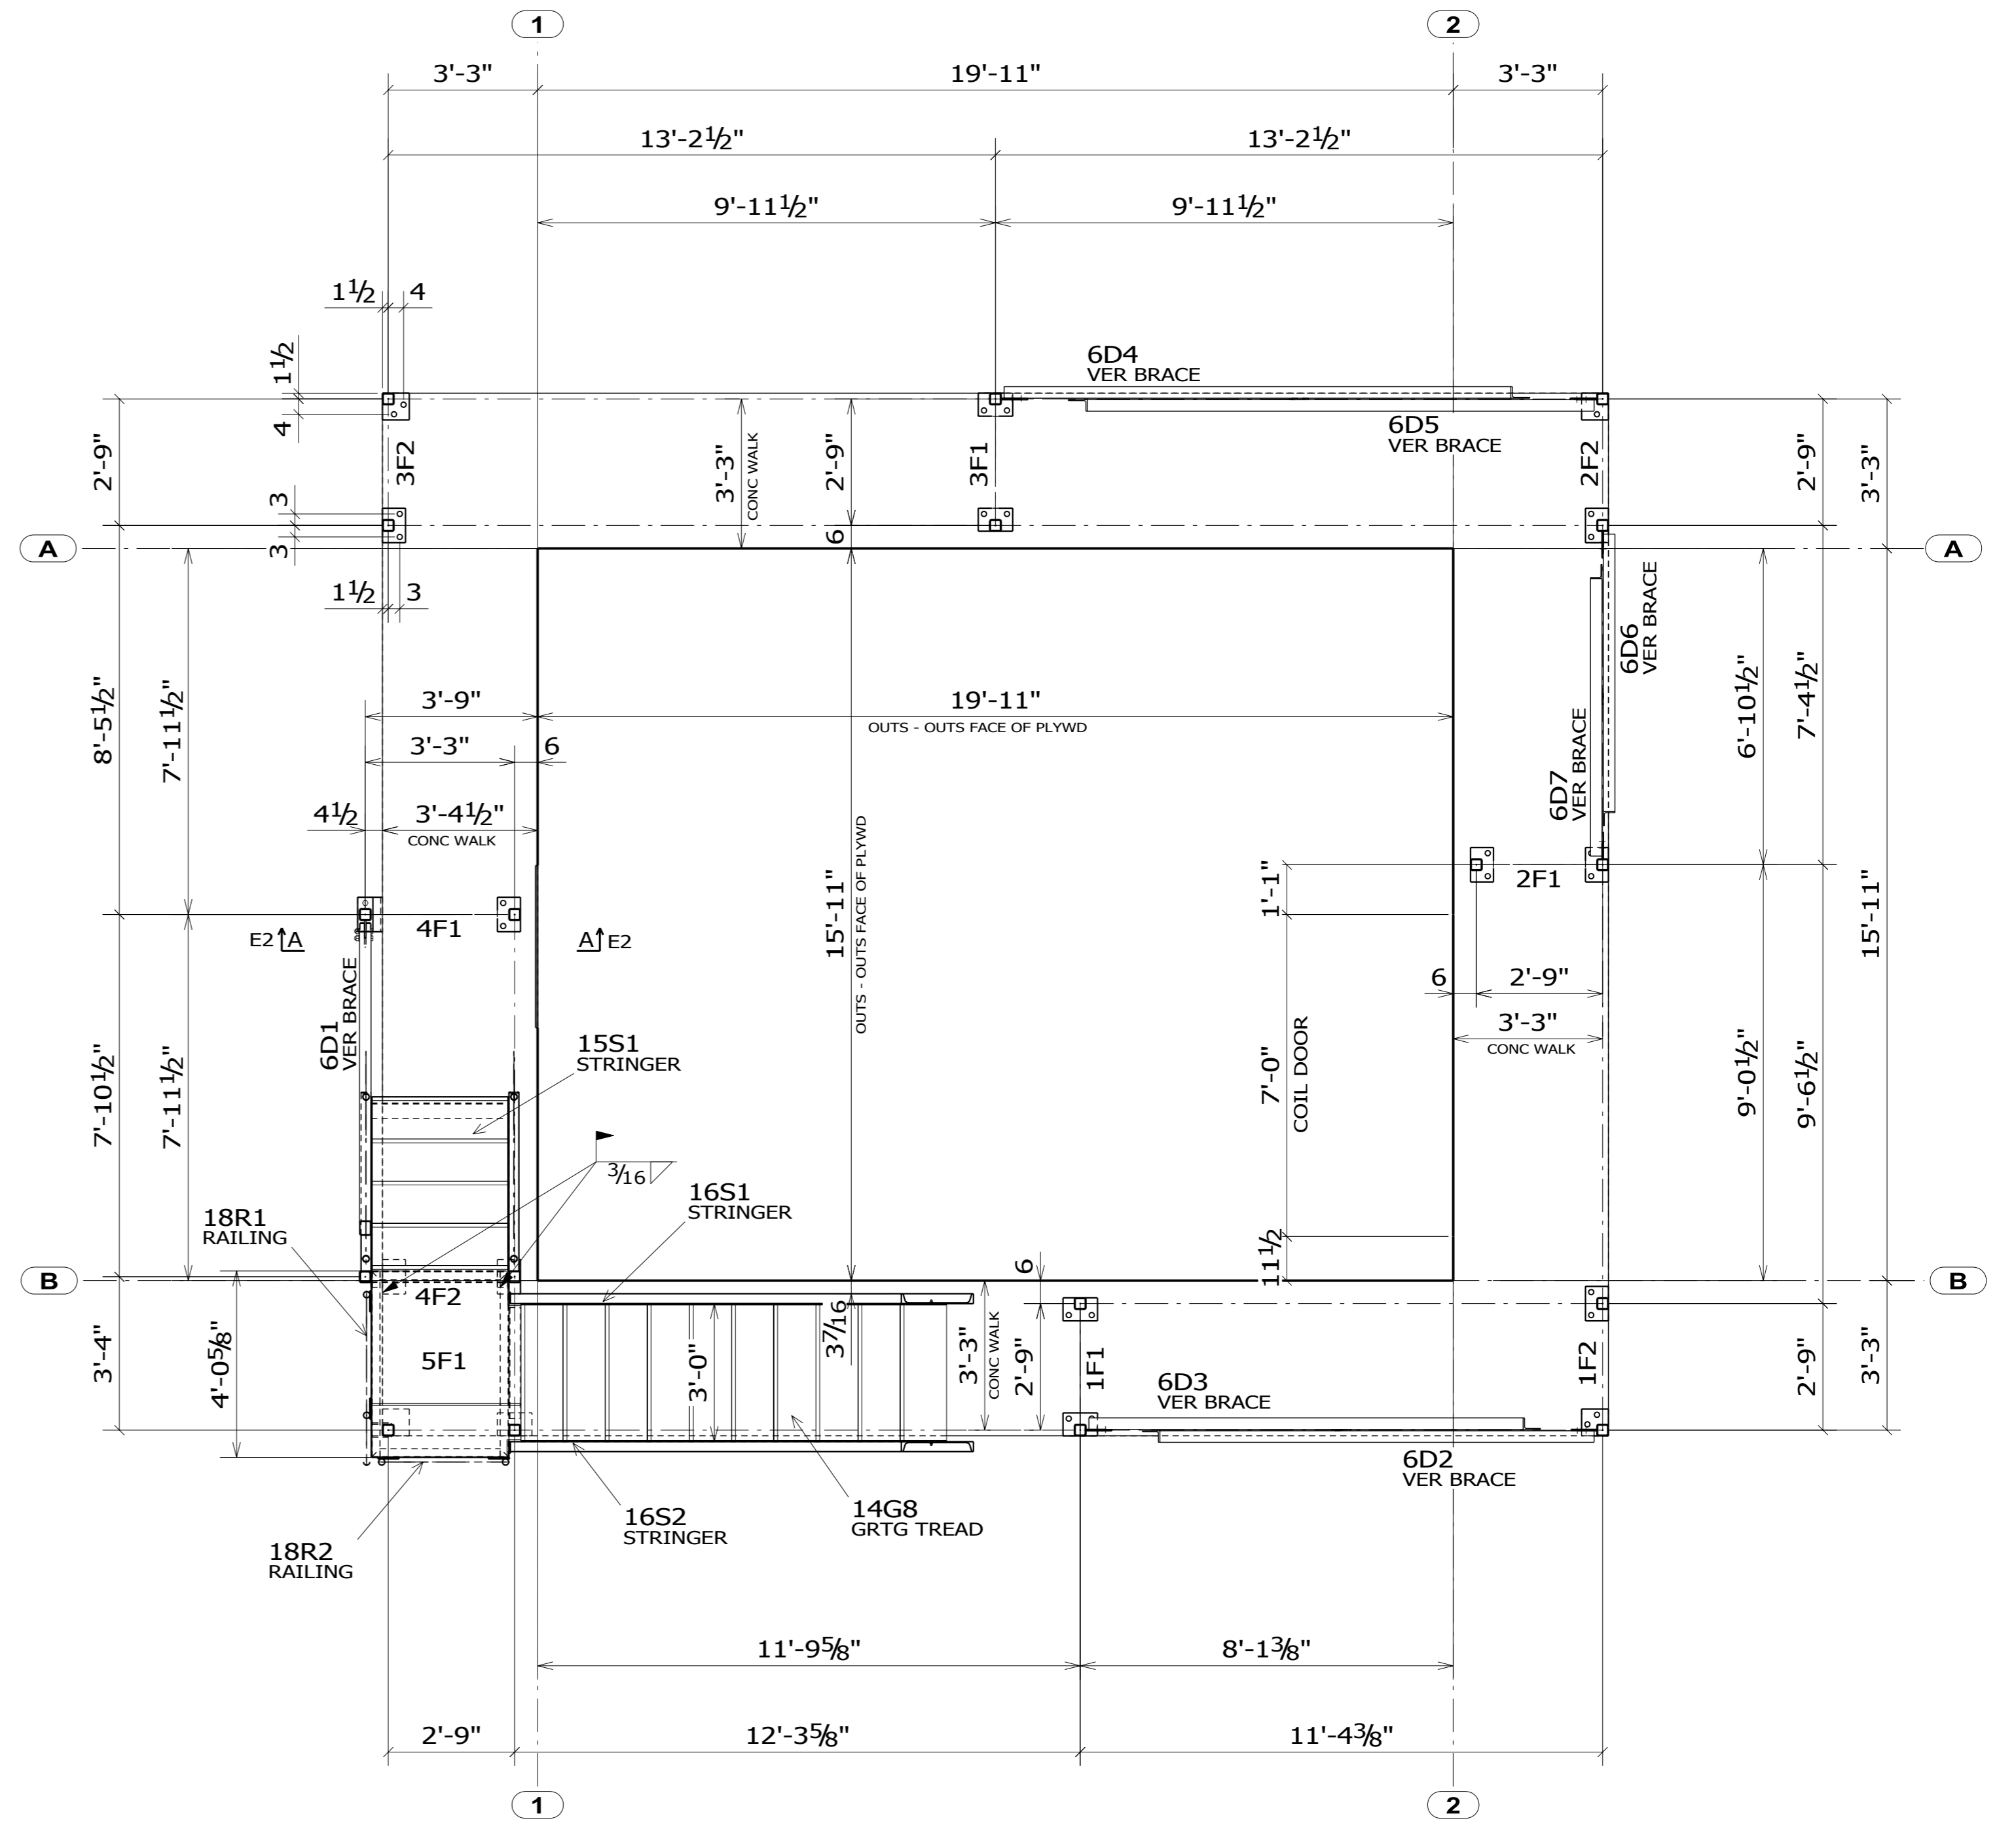

EL. 0'-0"

1-27-10	ISSUED FOR CONSTRUCTION PER APPROVAL
1-25-10	ISSUED FOR APPROVAL & CONSTRUCTION
FABRICATORS LOGO	
jack@ajack.com Phone 760 295-1860 Fax 760 269-3135 Professional Steel Detailing & Consulting	
ARCH: PUBLIC WORKS FORT WAINWRIGHT	JOB NAME & LOCATION: RANGE TOWER FT. WAINWRIGHT, AK
ENGR:	
CONTR:	
REF:	JOB: 10-0102
DRAWN BY: TMI 01/22/2010	CHECKED BY: JP 1-24-10
SHEET TITLE: FNDN AND 2nd FLOOR PLACEMENT PLANS	SHEET: E1
MODIFIED DATE: 01/27/2010 LAST PLOT DATE: 01/27/2010 CAD FILENAME: WEBDWG	